

EXHIBIT A

HORTON STREET TRIAL TRAFFIC CALMING

45th St to 53rd St


CITY OF EMERYVILLE, CA
DEPARTMENT OF PUBLIC WORKS
PROJECT NO. EPW 104-16




PROJECT DIRECTORY

OWNER
City of Emeryville
1333 Park Ave
Emeryville, CA 94608
510.596.4330

PROJECT CONSULTANTS
Civil Engineer
Alta Planning + Design, Inc.
100 Webster Street, Suite 300
Oakland, CA 94607
510.540.5008
www.altaplanning.com

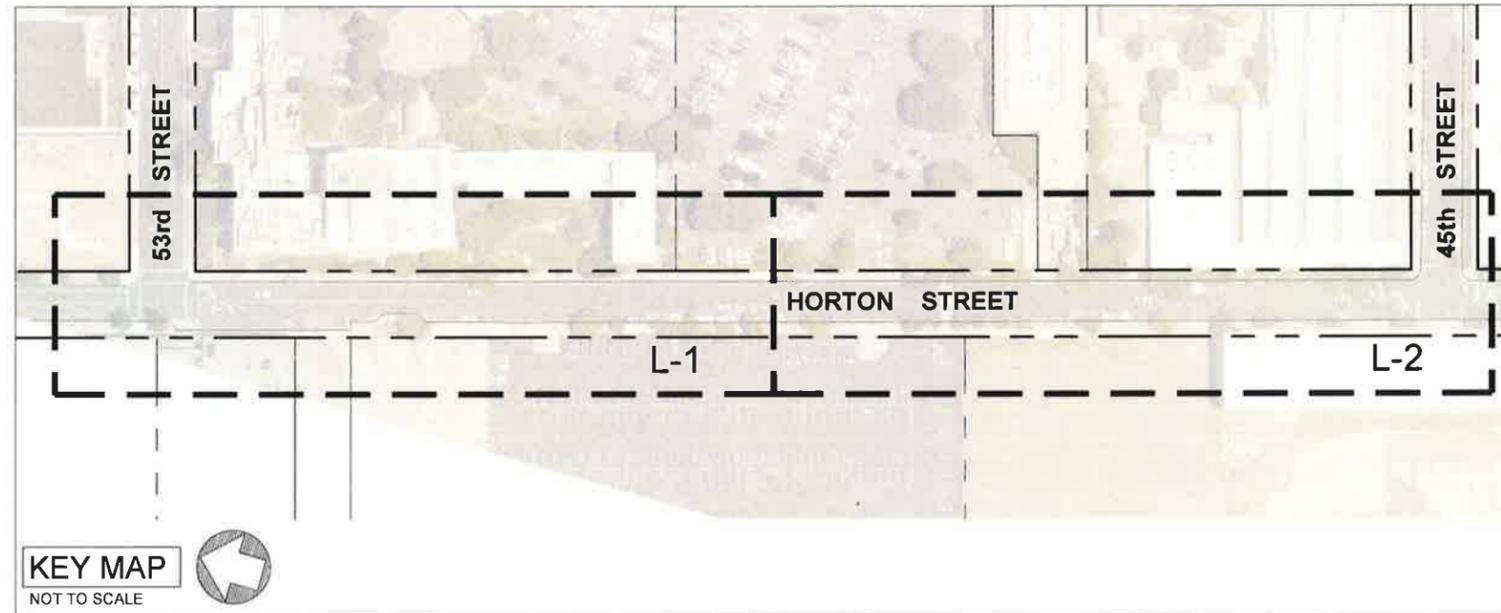

KEY MAP
NOT TO SCALE

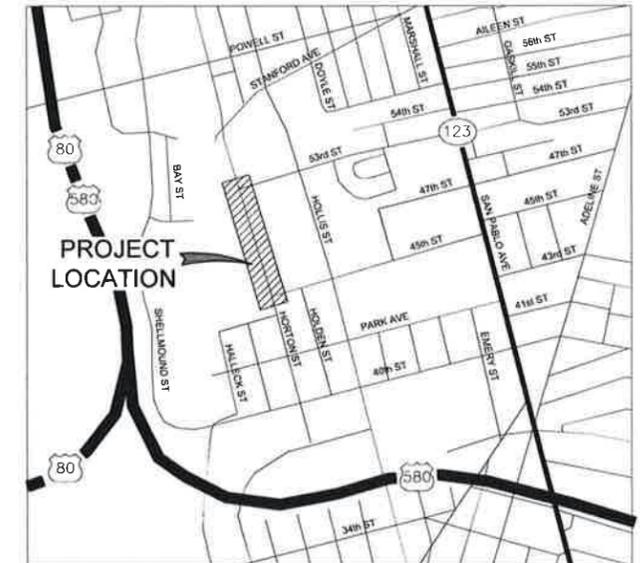

VICINITY MAP
NOT TO SCALE

SHEET INDEX

SHEET	DRAWING NUMBER	DESCRIPTION
1	T-1	TITLE SHEET
2	L-1	LAYOUT
3	L-2	LAYOUT
4	D-1	DETAILS

In accordance with Section 7-7.01(c) of Chapter 7 of Title 7 of the Emeryville Municipal Code, as City Engineer for the City of Emeryville, I do hereby exercise the discretion delegated to me and approve the plan or design of a construction of, or an improvement to, public property to which this statement and my signature is affixed.

Executed this 15th day of September, 2016.

Maurice Kaufman, City Engineer CE#43680

BEFORE EXCAVATING
CALL U.S.A.
UNDERGROUND SERVICE ALERT
811/800-227-2600
48 HOURS BEFORE ALL
PLANNED WORK OPERATIONS

DESIGNED:	LD	REVISIONS
REVIEWED:	PK	NO DATE ITEM
DRAWN:	JJC	
2015-380	8/09/2016	
PROJECT NO.	DATE	
AS SHOWN	15-380_TS.dwg	
SCALE	FILE	



100 Webster Street, Suite 300
Oakland, California 94607
p:510.540.5008



CITY OF EMERYVILLE
DEPARTMENT OF PUBLIC WORKS
1333 PARK AVENUE
EMERYVILLE, CA 94608
TEL. (510) 596-4330

Horton Street Trial Traffic Calming
45th St to 53rd St
Emeryville, CA

TITLE SHEET

SHEET NO.

T-1

1 OF 4